


Burnet Park - Accommodation Building - Floor Plan

"ILLANGI"

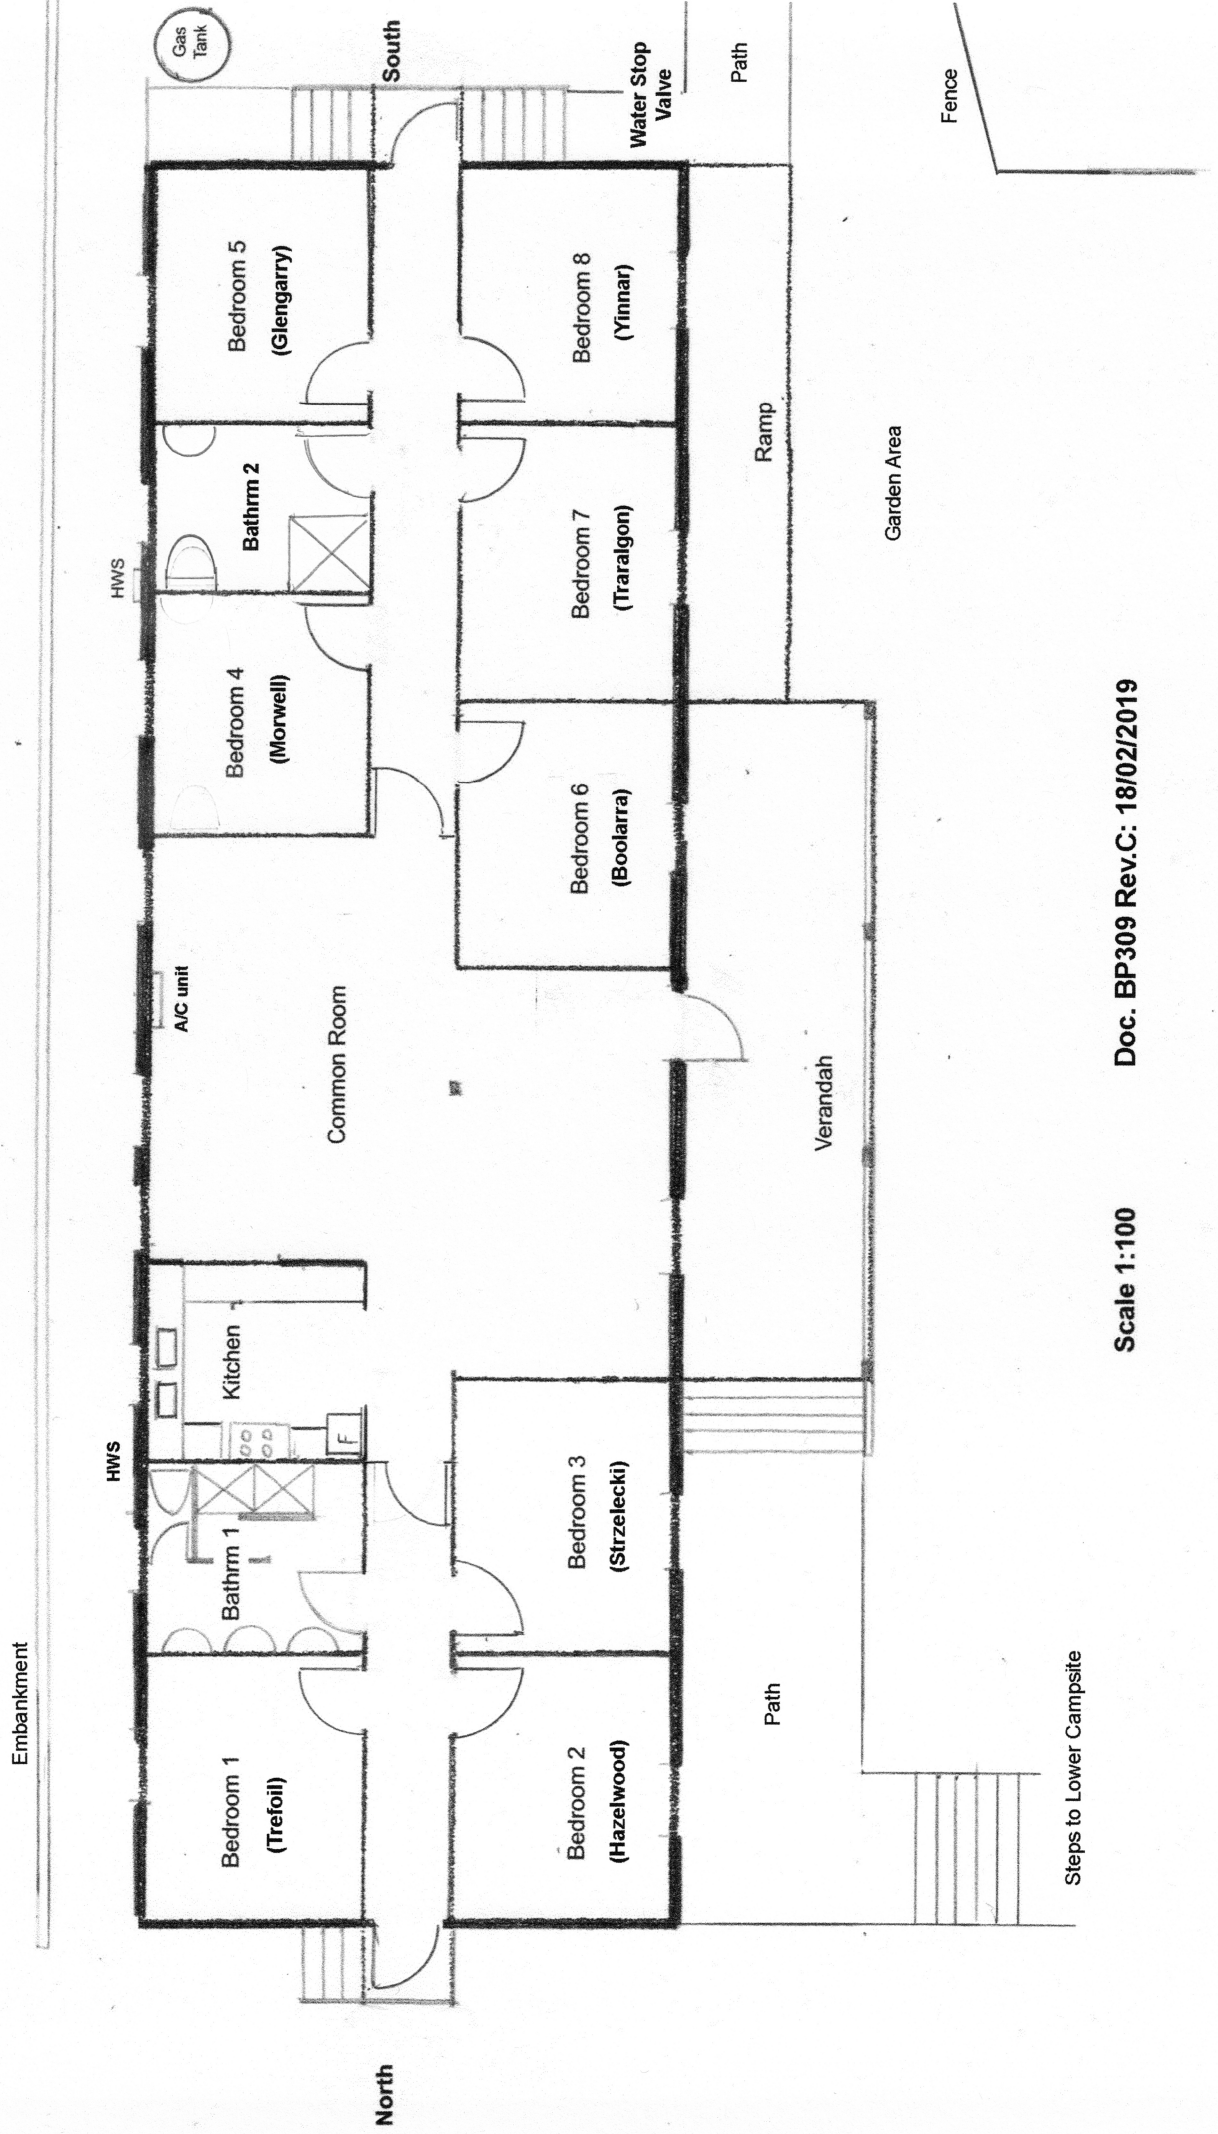

Doc. BP309 Rev.C: 18/02/2019

Scale 1:100